


BACKROOM = 21

3" TRACK VERTICAL LIFT HEADROOM LAYOUT BASED ON 10' HIGH, 2" THICK DOOR

OPENING HEIGHT - 6

HEADROOM REQUIRED
OPENING HEIGHT + 12

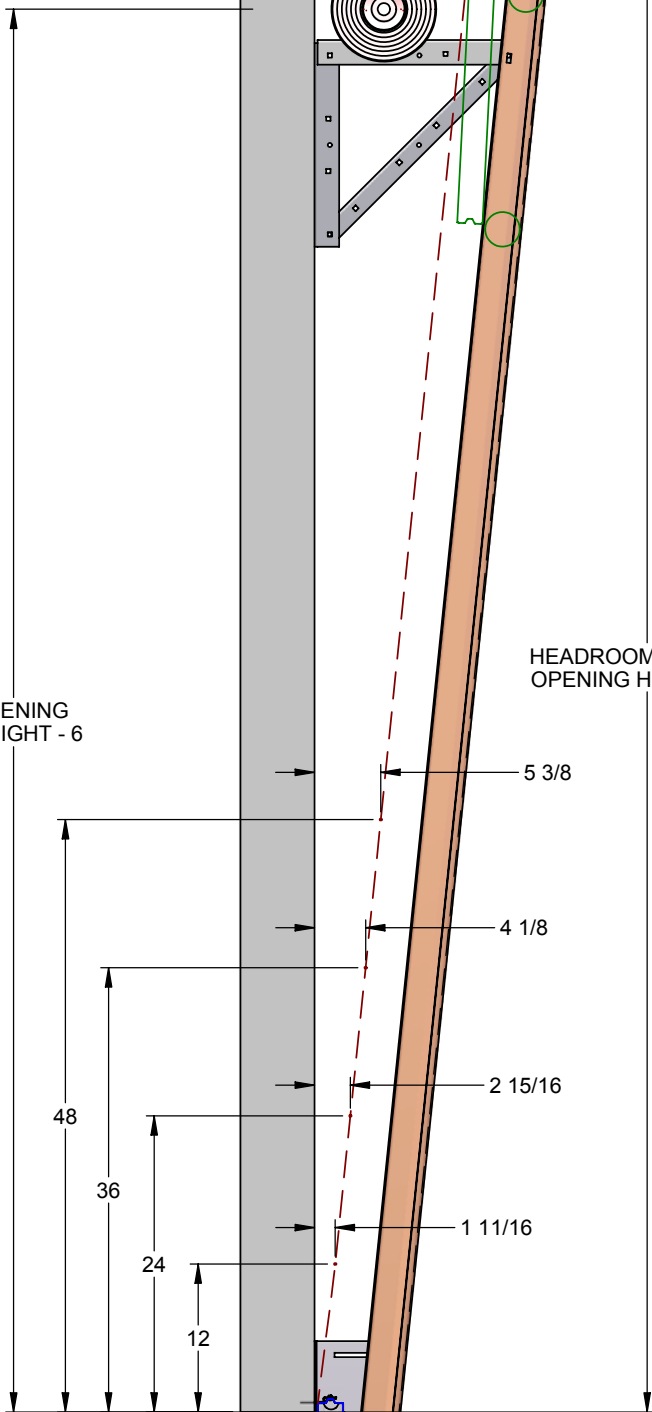

13 1/4

HEADER LINE

